



NOTE

INSTALLATION

- *Standard Frame
- *XX type
- *Extension Option

General Notes

1. Elevations are shown from exterior unless otherwise noted
2. Anchor/wall fastener
– Location, spacing and quantity to be determined per design pressure requirements by structural engineer and/or certified test drawings



2021. 00. 00

RFV

	DESCRIPTION
1	1.0000
2	1.0000
	v_2
--	-------

	PROJECT
--	---------

ITEM NO.	
----------	--

	PRODUCT NAME
--	--------------

Lift Sliding Door

	QTY


VIEW

EXTERIOR



SCALE

DRAWING NO.



ISSUE

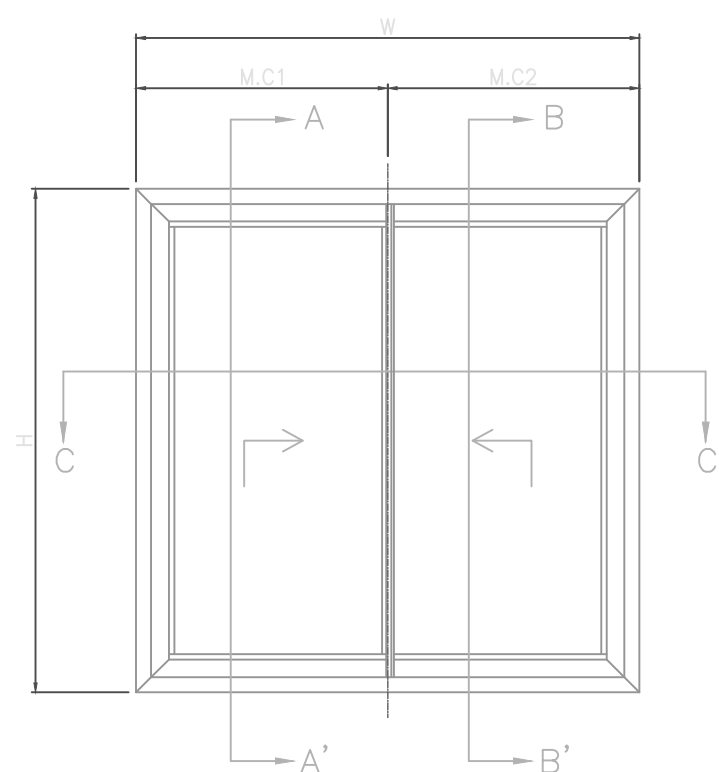


ELEVATION

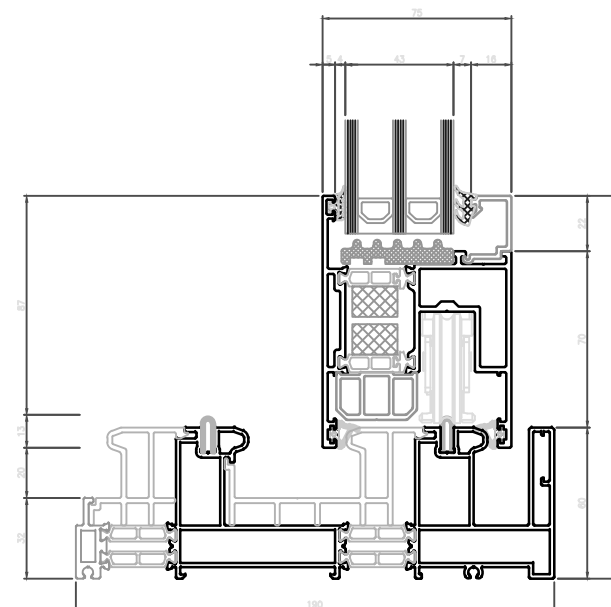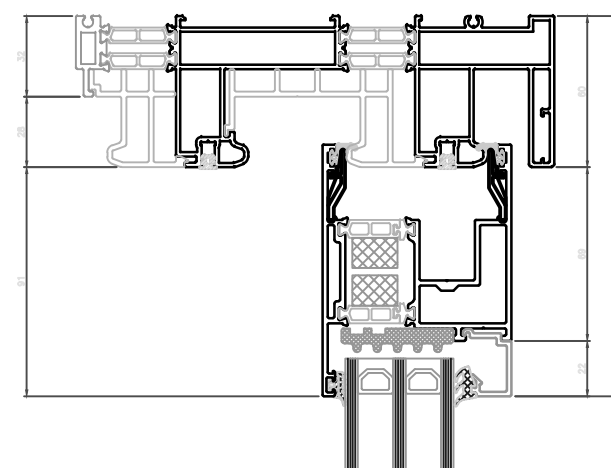

VERTICAL SECTION (A-A')

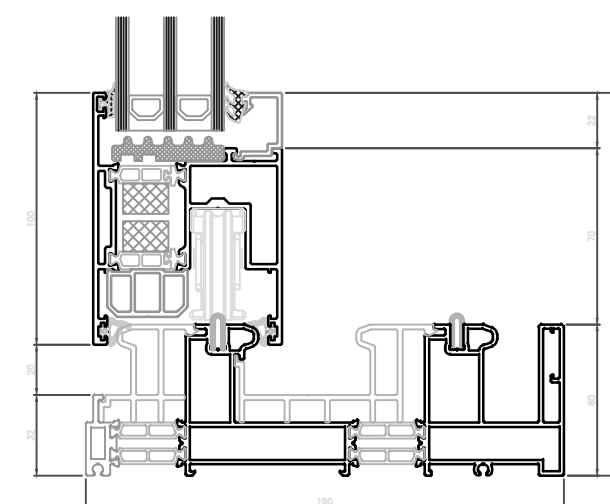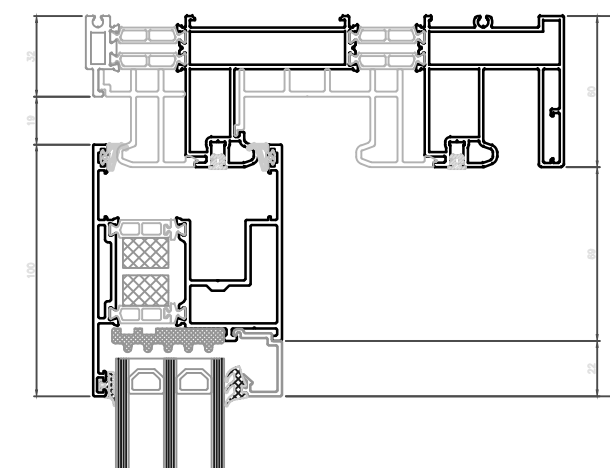

VERTICAL SECTION (B-B')

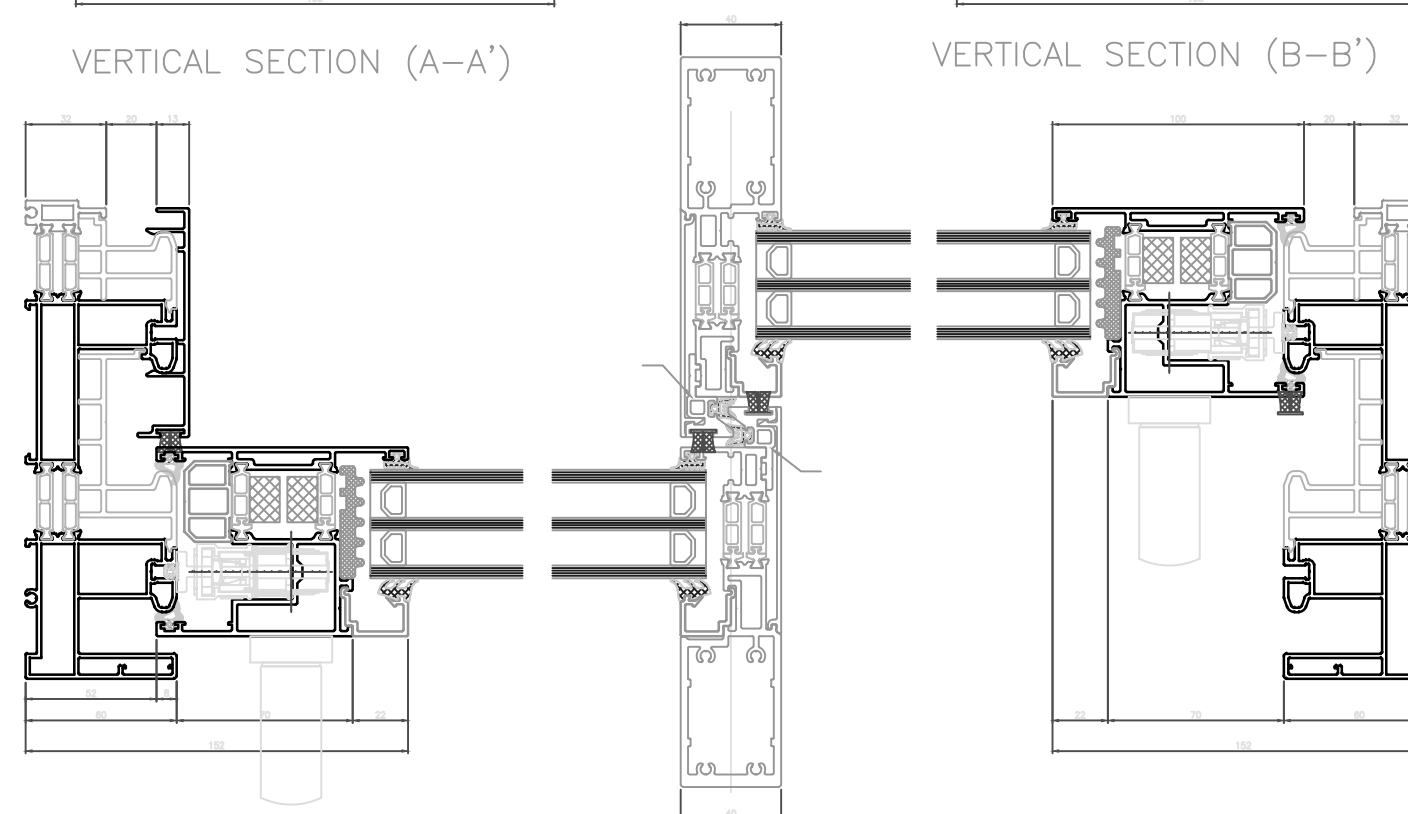

HORIZONTAL SECTION (C-C')