







General Notes

1. Elevations are shown from exterior unless otherwise noted
2. Anchor/wall fastener
 - Location, spacing and quantity to be determined per design pressure requirements by structural engineer and/or certified test drawings

   			
	TAEUN KIM	Jess Jeong	
	2019. 00. 00.		
REV.	DESCRIPTION		
	DRAWN BY(1)	DRAWN BY(2)	DRAWN BY(3)
	DATE		

PROJECT _____

ITEM NO. _____


PRODUCT NAME
EWS95 OW
INTERIOR EXTENSION

TY	1	
----	---	--

EXTERIOR


C A L E

DRAWING NO.	ISSUE
-------------	-------

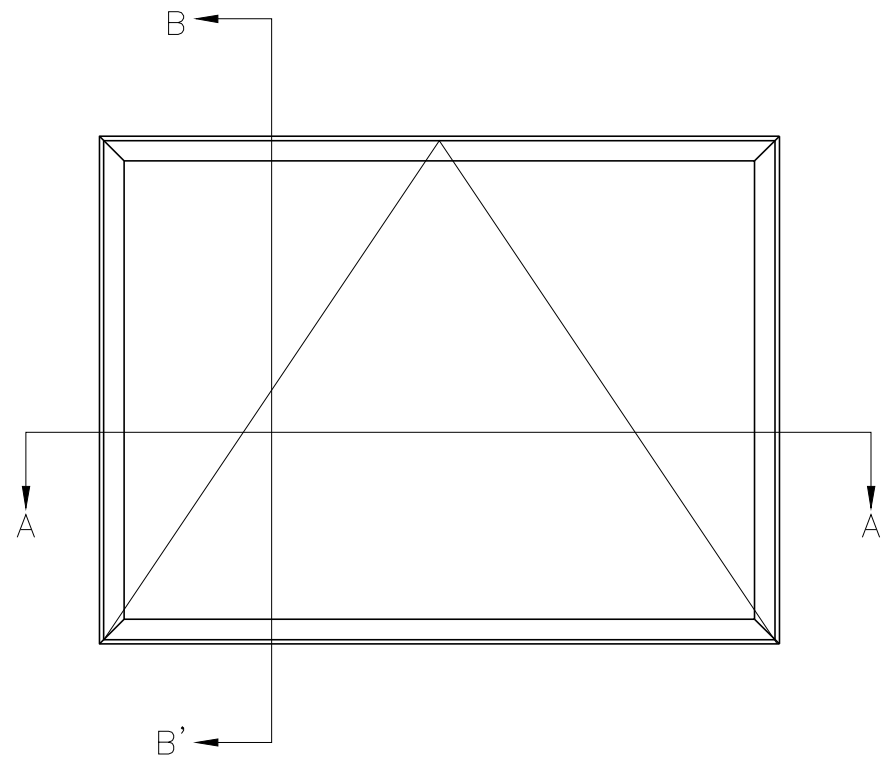



 ELEVATION

SCALE : 1/30

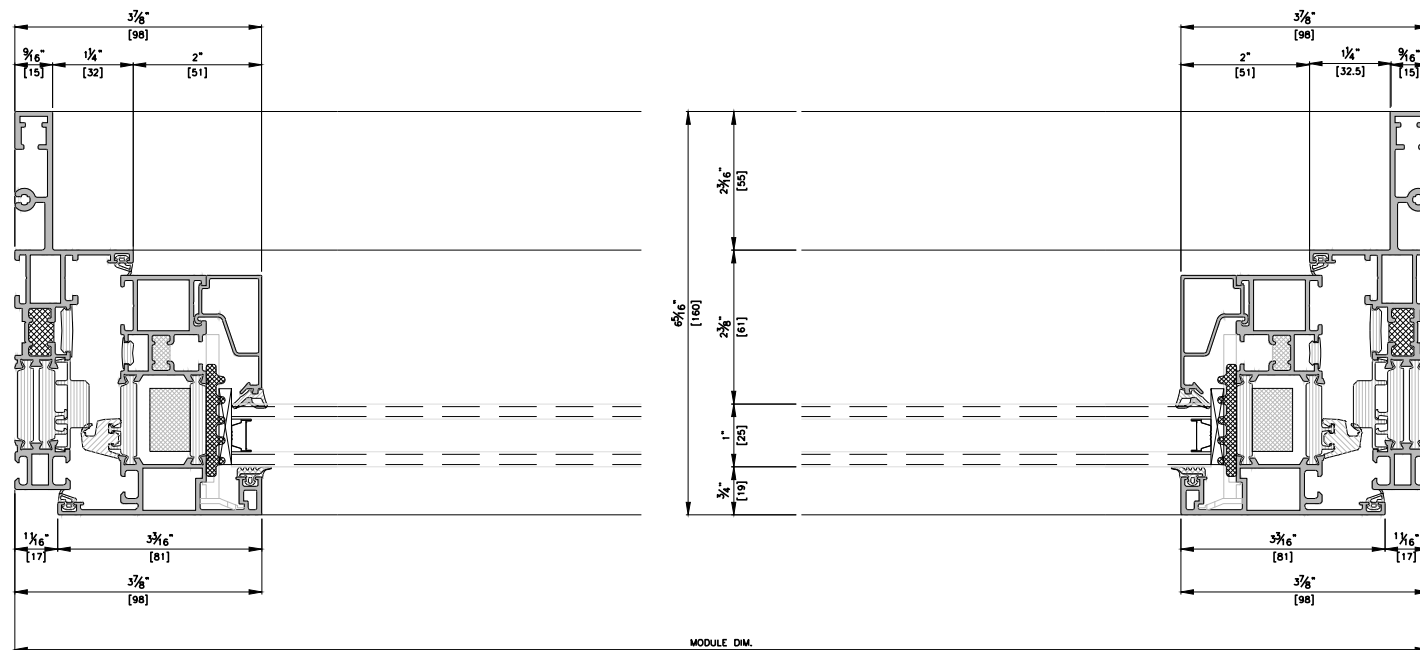

HORIZONTAL SECTION DETAIL A-A'

SCALE : 1/3

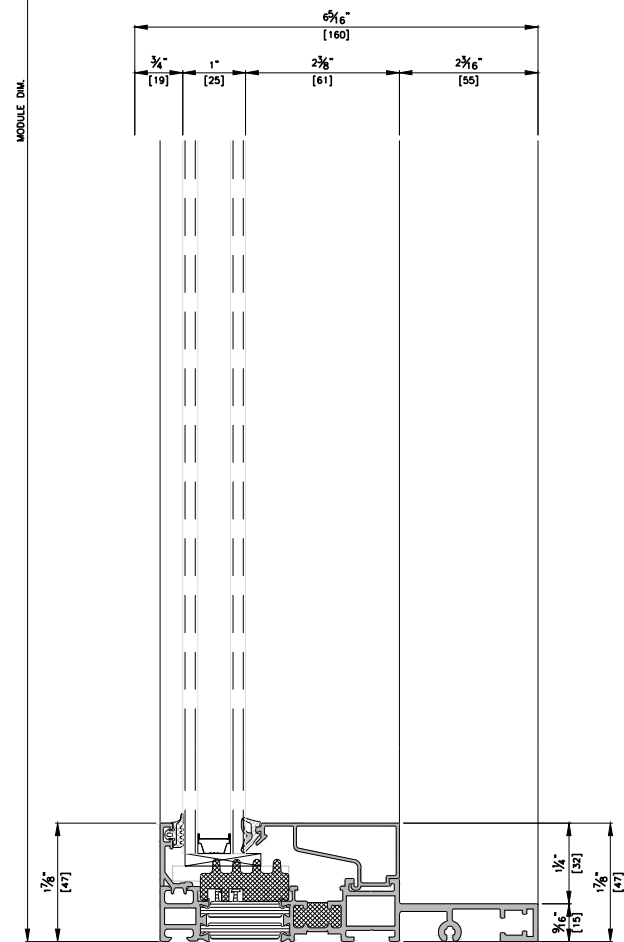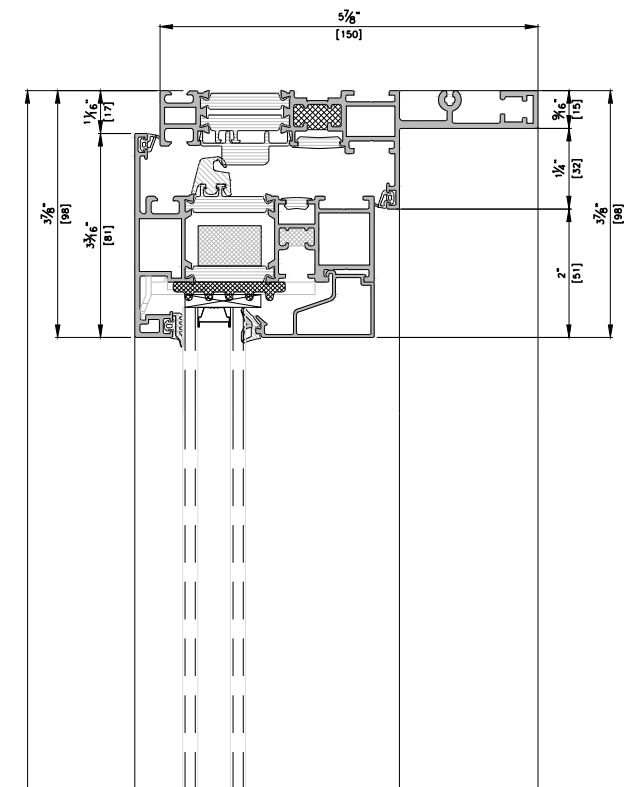

VERTICAL SECTION DETAIL B-B'

SCALE : 1/3