



General Notes

- Elevations are shown from exterior unless otherwise noted
- Anchor/wall fastener
- Location, spacing and quantity to be determined per design pressure requirements by structural engineer and/or certified test drawings

	TAEUN KIM Jess Jeong 2019. 00. 00.
REV.	DESCRIPTION
	DRAWN BY(1) DRAWN BY(2) DRAWN BY(3)
	DATE

PROJECT	
---------	--

ITEM NO.	—
----------	---

PRODUCT NAME	EWS95 OW
--------------	----------


TY	
1	

NEW

EXTERIOR


C A L E	
	—

RAWING NO.	ISSUE
------------	-------

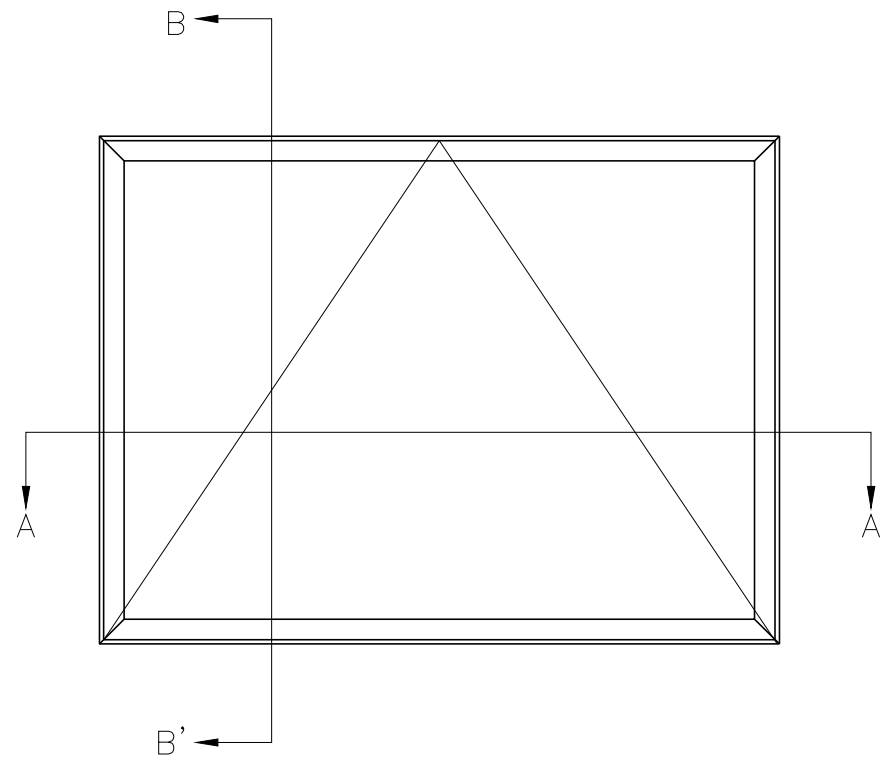


 ELEVATION

SCALE : 1/30

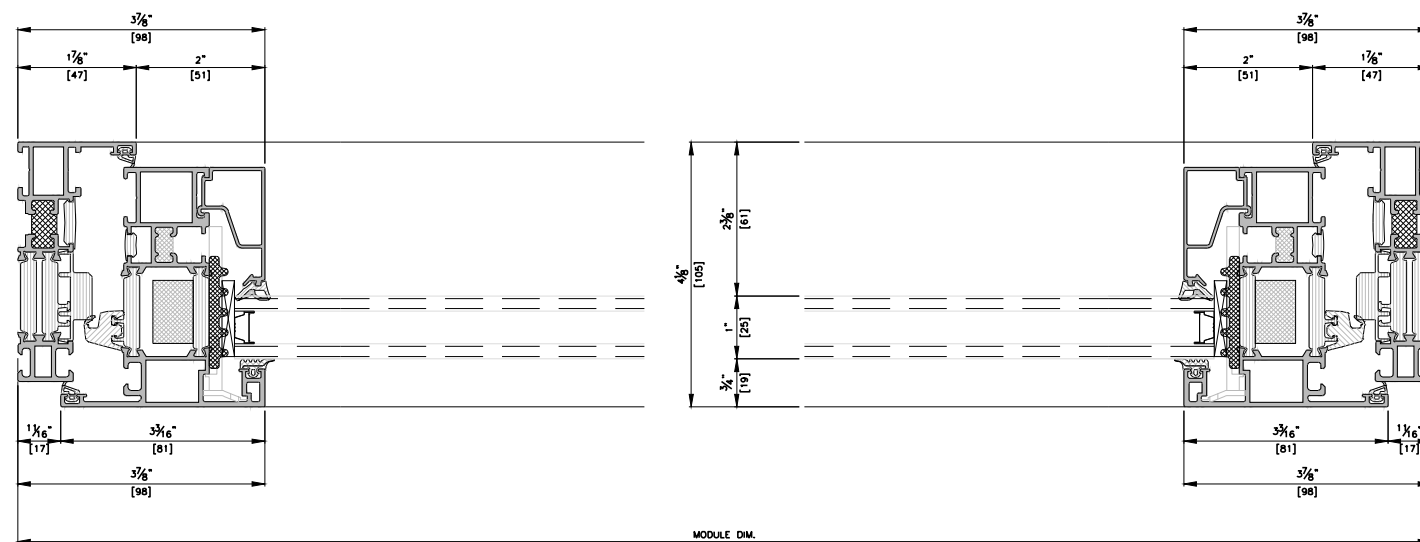

HORIZONTAL SECTION DETAIL A-A'

SCALE : 1/3

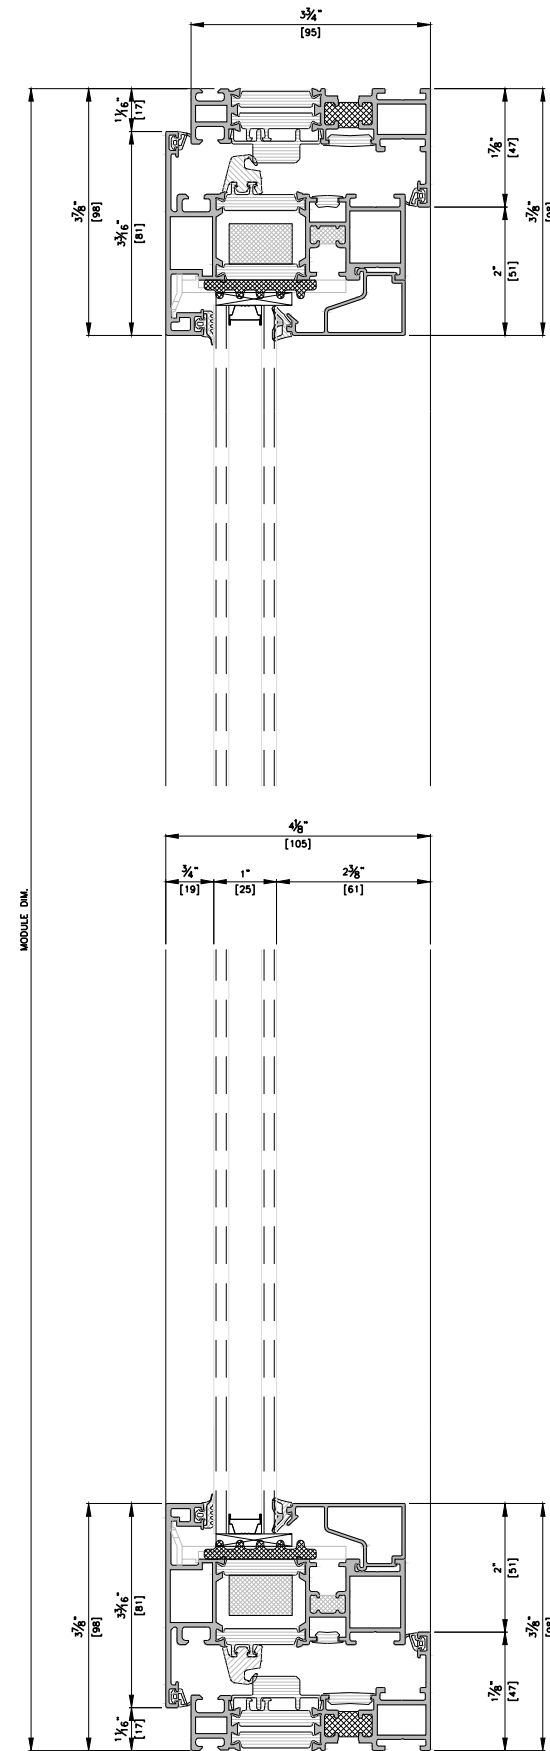

VERTICAL SECTION DETAIL B-B'

SCALE : 1/3