

NOTE

XX TYPE

### General Notes

1. Elevations are shown from exterior unless otherwise noted
2. Anchor/wall fastener
  - Location, spacing and quantity to be determined per design pressure requirements by structural engineer and/or certified test drawings

△			
△			
△			
△ O	TAEUN KIM    Jess Jeong		
	2019. 00. 00.		
REV.	DESCRIPTION		
	DRAWN BY(1)	DRAWN BY(2)	DRAWN BY(3)
	DATE		

PROJECT	
---------	--

ITEM NO.

PRODUCT NAME	
--------------	--

EWS95 OW

QTY		A
1		


VIEW

EXTERIOR

SCALE


DRAWING NO.	ISSUE
-------------	-------

ISSUE

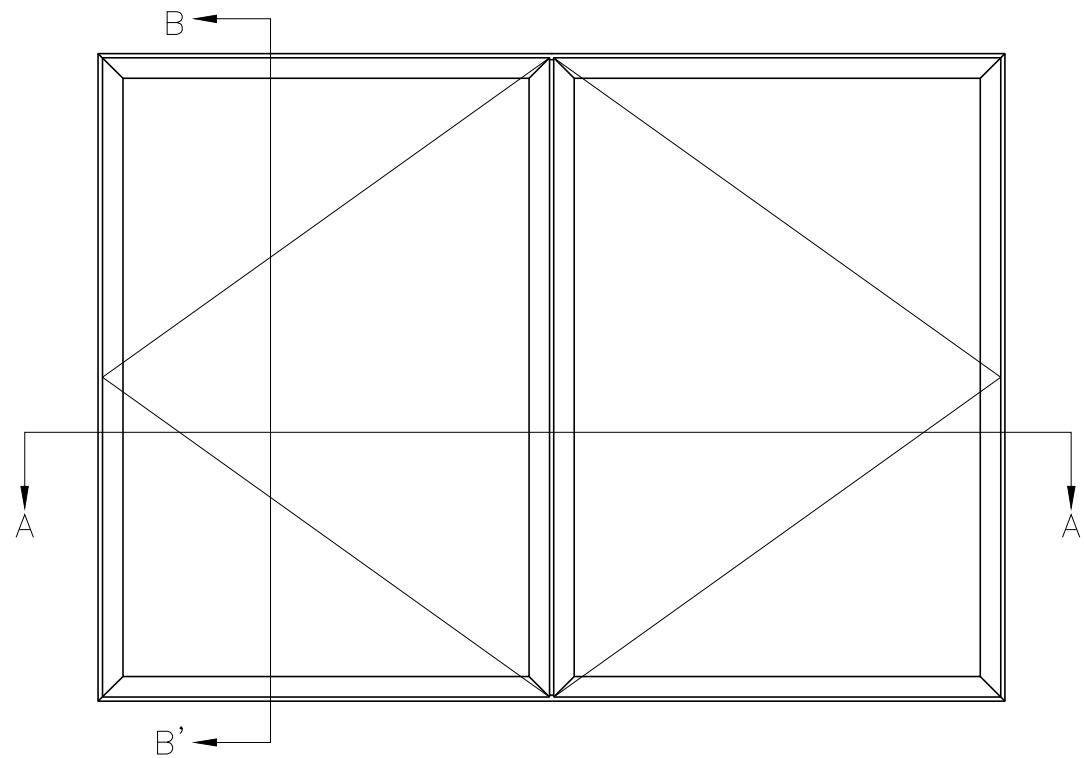



## ELEVATION

SCALE : 1/30

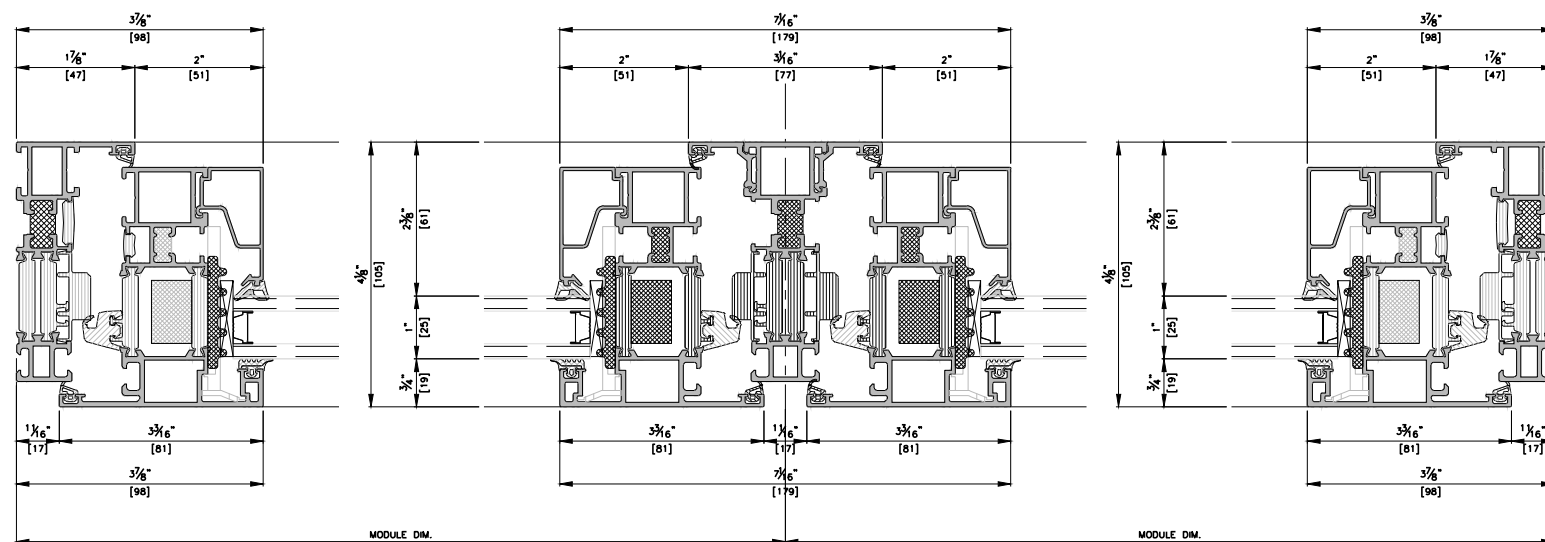

HORIZONTAL SECTION DETAIL A-A'

SCALE : 1/3

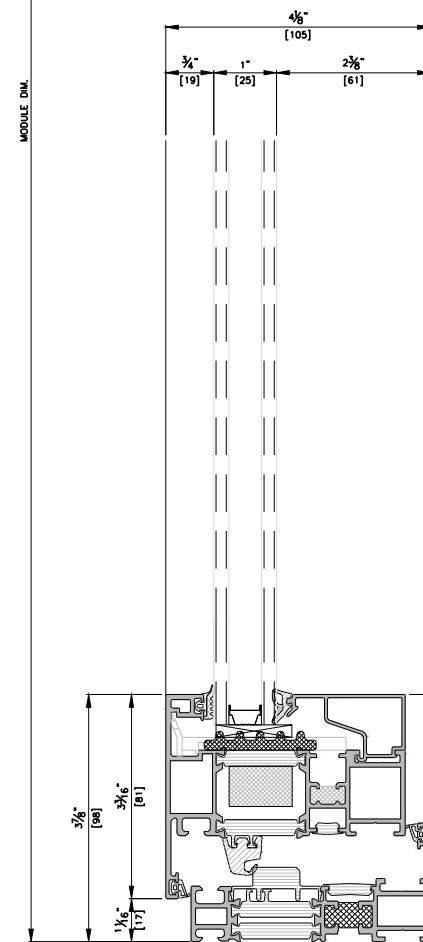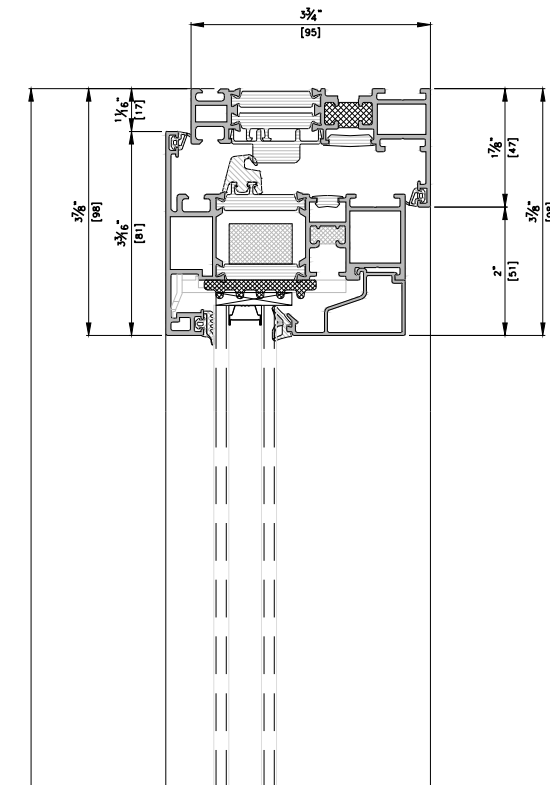

VERTICAL SECTION DETAIL B-B'

SCALE : 1/3