

NOTE

XXXX TYPE

### General Notes

1. Elevations are shown from exterior unless otherwise noted
2. Anchor/wall fastener
  - Location, spacing and quantity to be determined per design pressure requirements by structural engineer and/or certified test drawings



REV.	TAEUN KIM   Jess Jeong		
	2019. 00. 00.		
	DESCRIPTION		
	DRAWN BY(1)	DRAWN BY(2)	DRAWN BY(3)
	DATE		

PROJECT	
---------	--

ITEM NO.	
----------	--

PRODUCT NAME
--------------

EWS95 OW


QTY		
1		

VIEW

EXTERIOR

SCALE

DRAWING NO.	ISSUE
-------------	-------

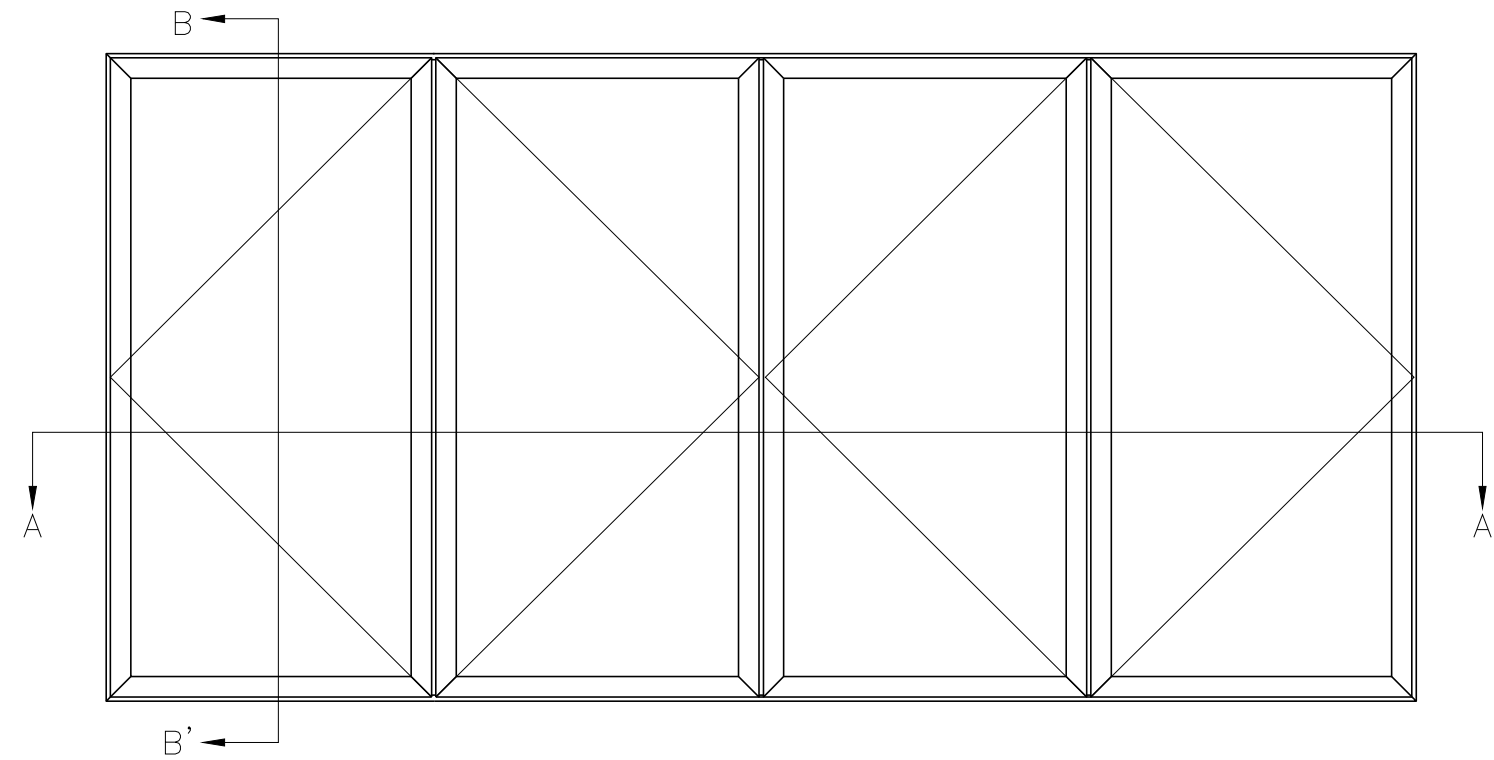


## ELEVATION

SCALE : 1/30



VERTICAL SECTION DETAIL B-B'

SCALE : 1/3

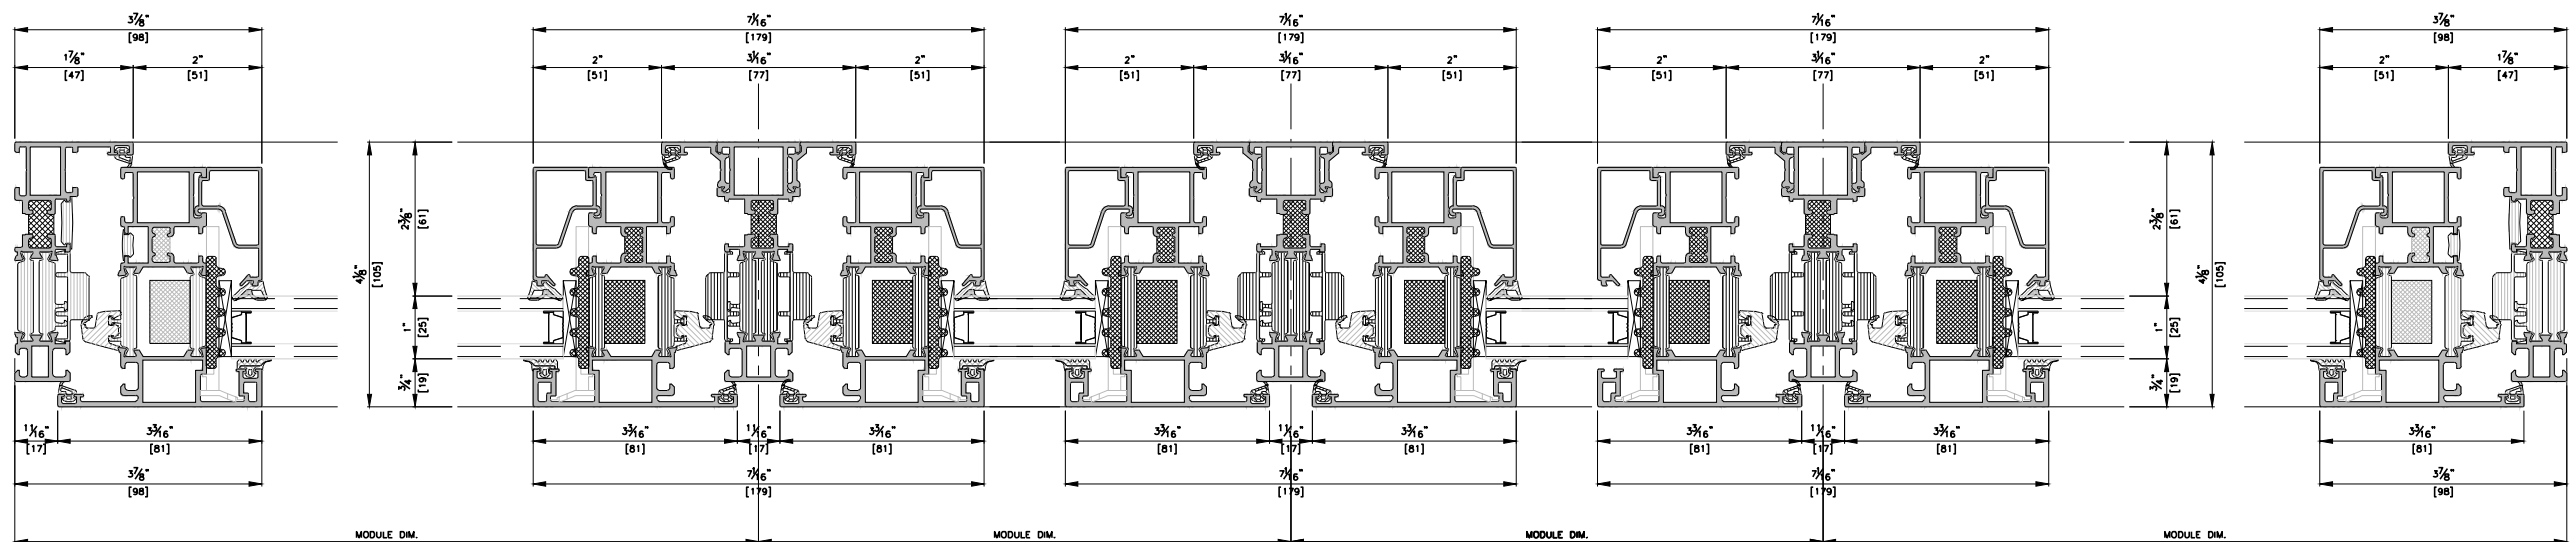

HORIZONTAL SECTION DETAIL A-A'

SCALE : 1/3