

NOTE

R TYPE
44mm

General Notes

- Elevations are shown from exterior unless otherwise noted
- Anchor/wall fastener
- Location, spacing and quantity to be determined per design pressure requirements by structural engineer and/or certified test drawings



2021. 00. 00.

REV.

DESCRIPTION

PROJECT

ITEM NO.

PRODUCT NAME

EW150 &
EDS75 DOOR IW

QTY

1


VIEW

EXTERIOR

SCALE


DRAWING NO.

ISSUE

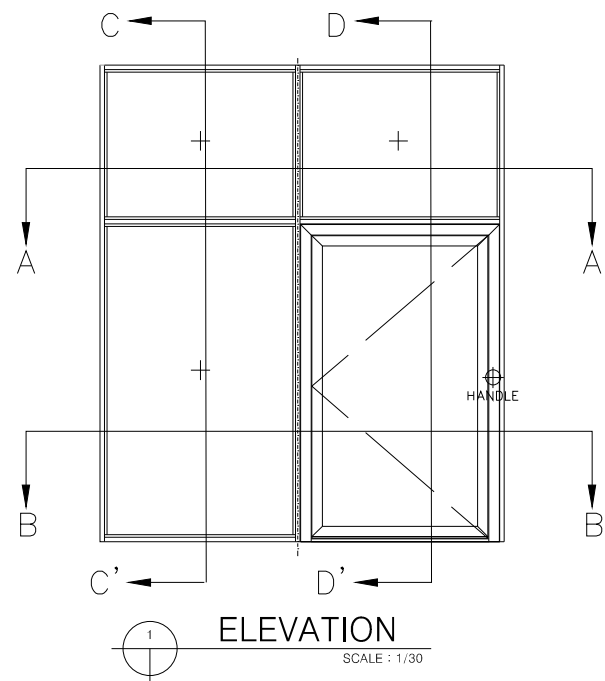


ELEVATION

SCALE : 1/30

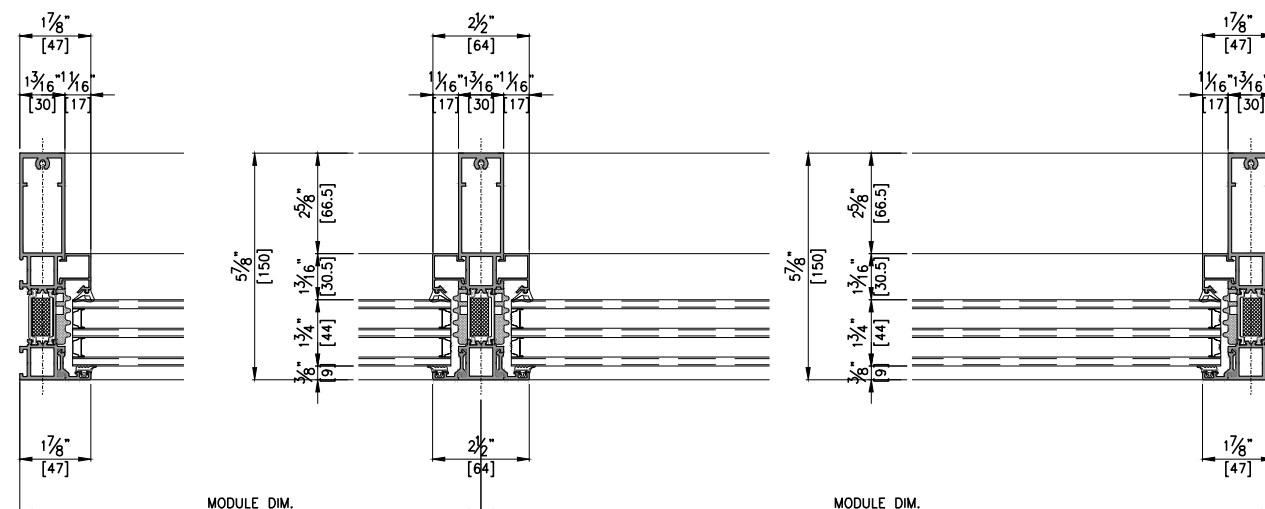


HORIZONTAL SECTION DETAIL A-A'

SCALE : 1/5

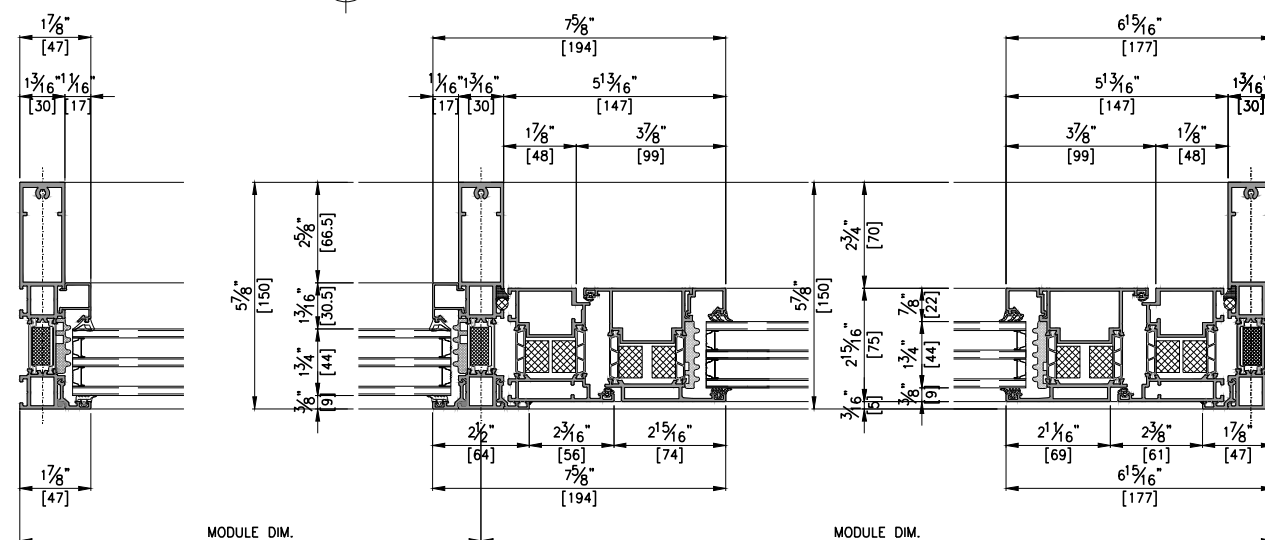


HORIZONTAL SECTION DETAIL B-B'

SCALE : 1/5

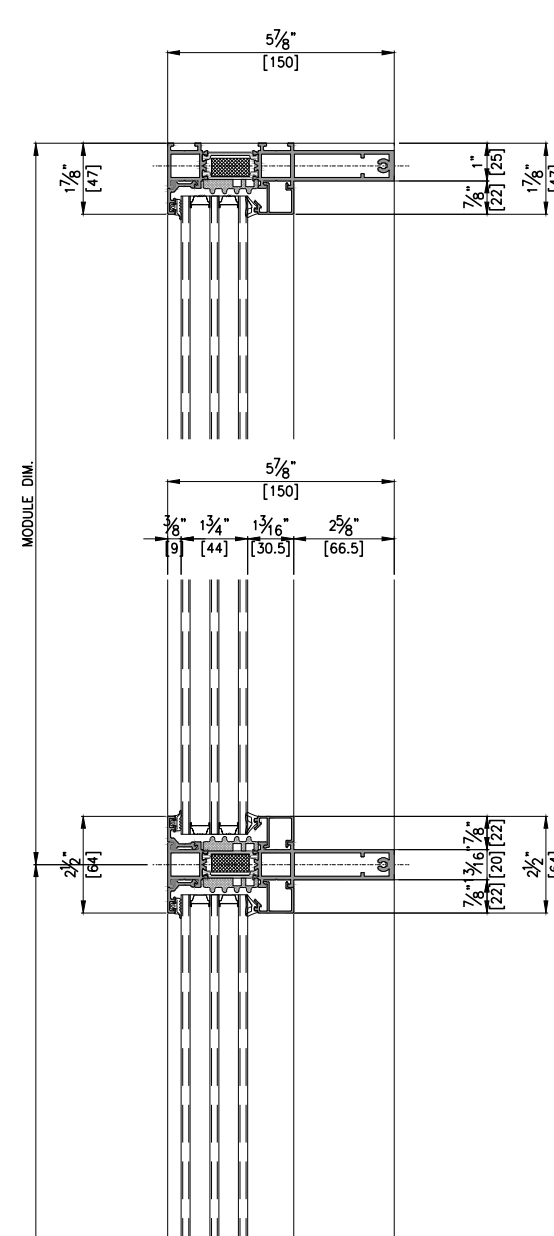

VERTICAL SECTION DETAIL C-C'

SCALE : 1/5

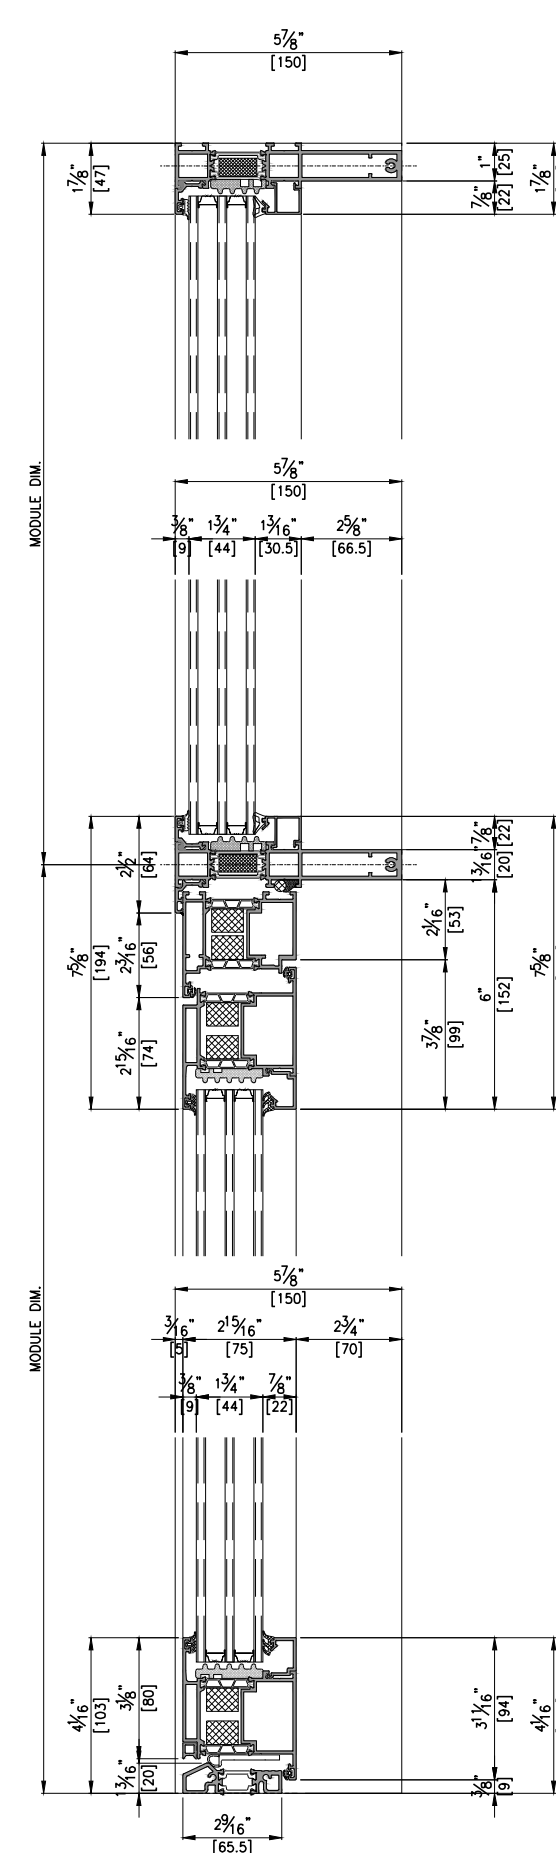

VERTICAL SECTION DETAIL D-D'

SCALE : 1/5