



INSTALLATION

- *Interior Frame
- *XX type
- *Extension Option

1. Elevations are shown from exterior unless otherwise noted
2. Anchor/wall fastener
 - Location, spacing and quantity to be determined per design pressure requirements by structural engineer and/or certified test drawings

△			
△			
△			
△ 0			
	2021. 00. 00.		
REV.	DESCRIPTION		
	v2		

PROJECT	
---------	--

ITEM NO.	
----------	--

PRODUCT NAME


Lift Sliding Door

QTY	
1	



VIEW
EXTERIOR

SCALE



DRAWING NO.	ISSUE
-------------	-------

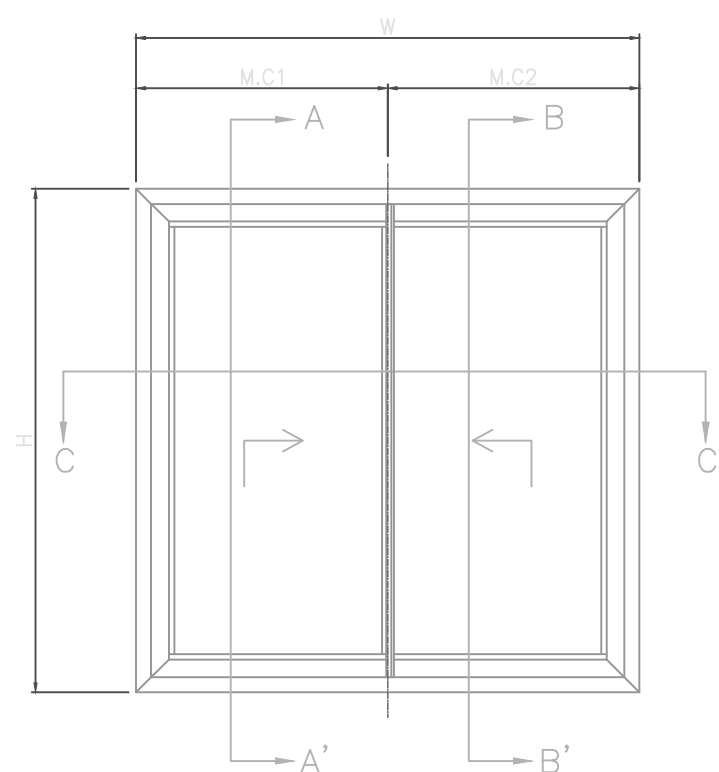


ELEVATION

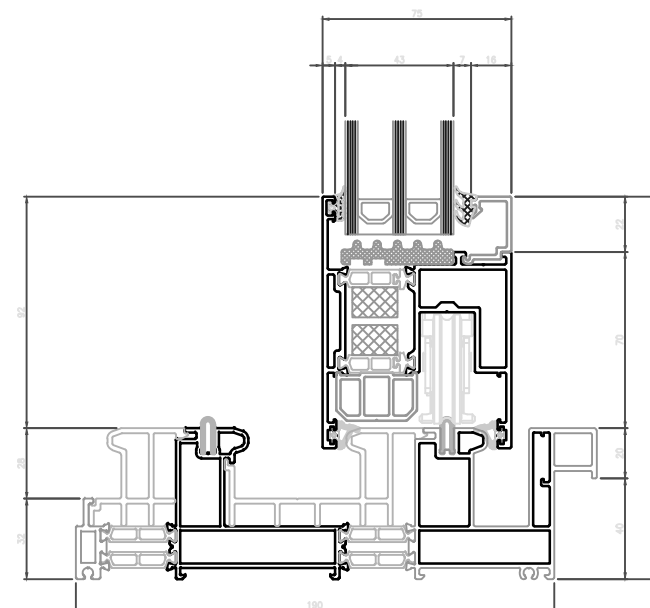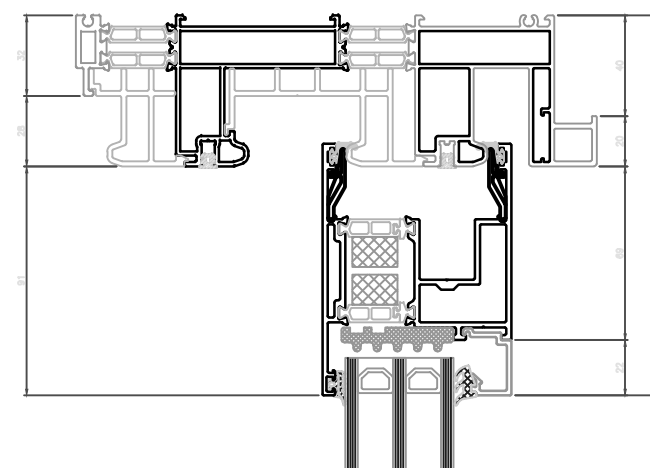

VERTICAL SECTION (A-A')

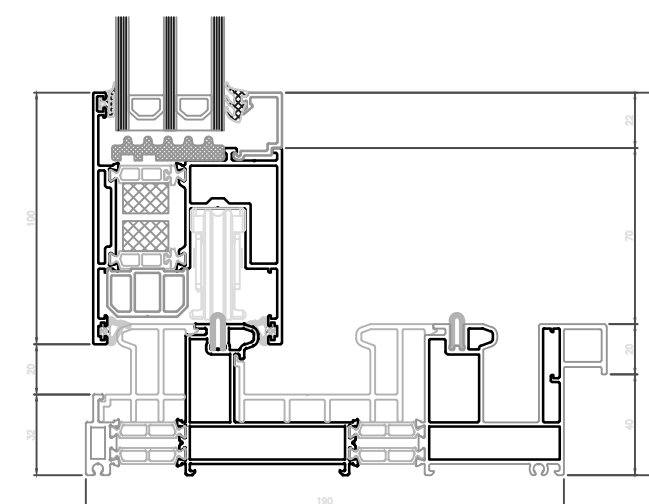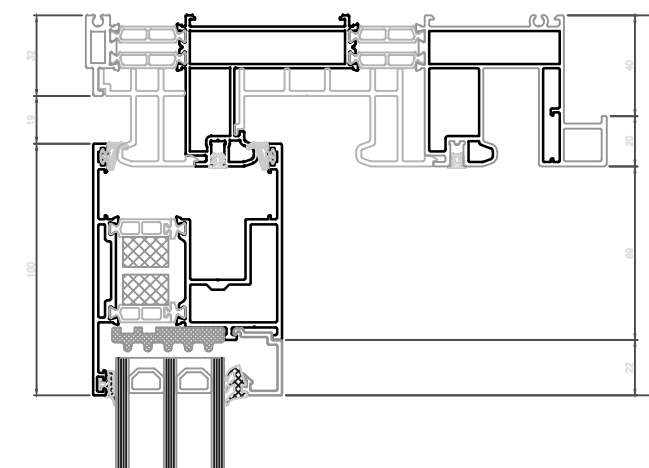

VERTICAL SECTION (B-B')

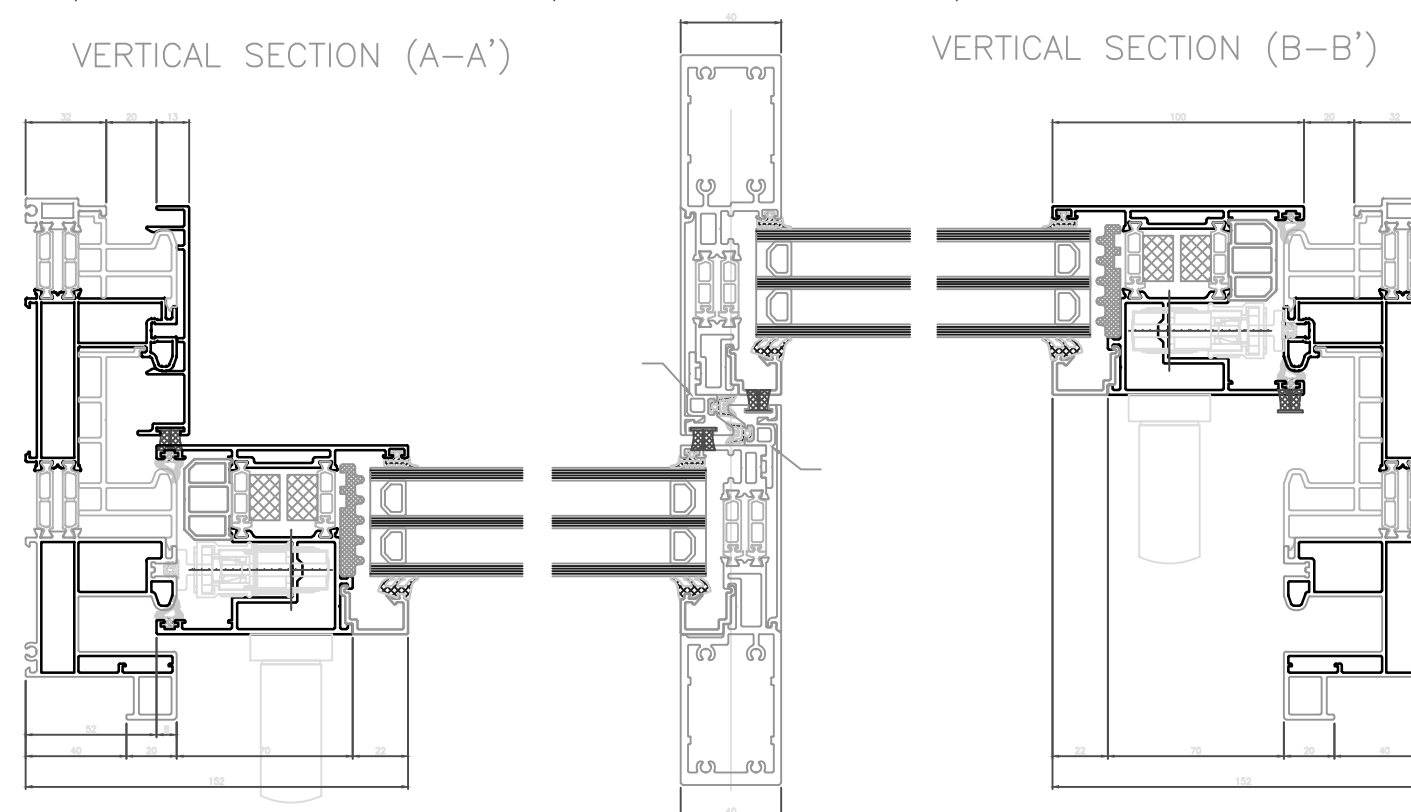

HORIZONTAL SECTION (C-C')