

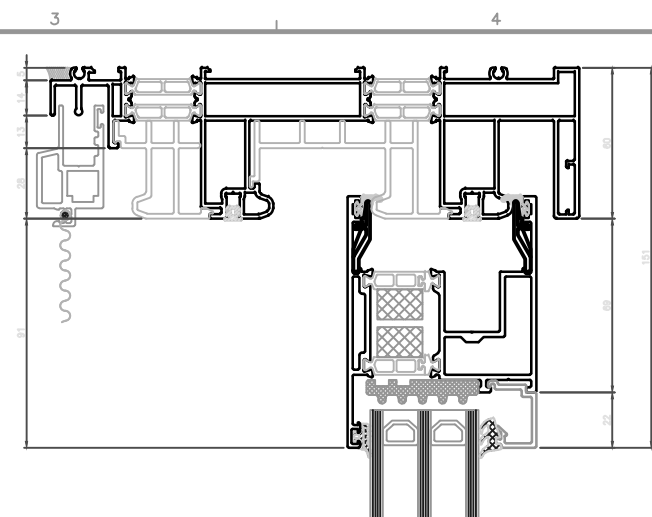



ELEVATION (내관도)

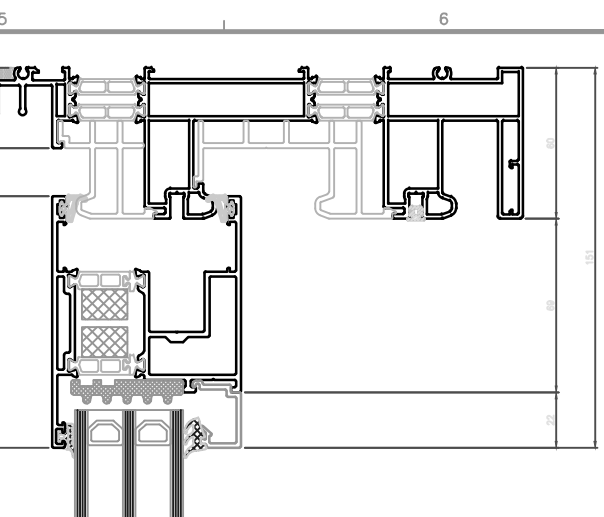

VERTICAL SECTION (A-A')

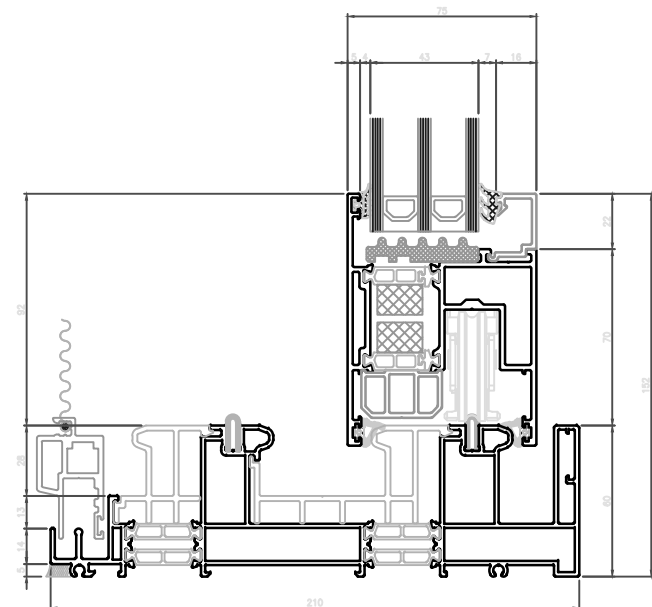

VERTICAL SECTION (B-B')

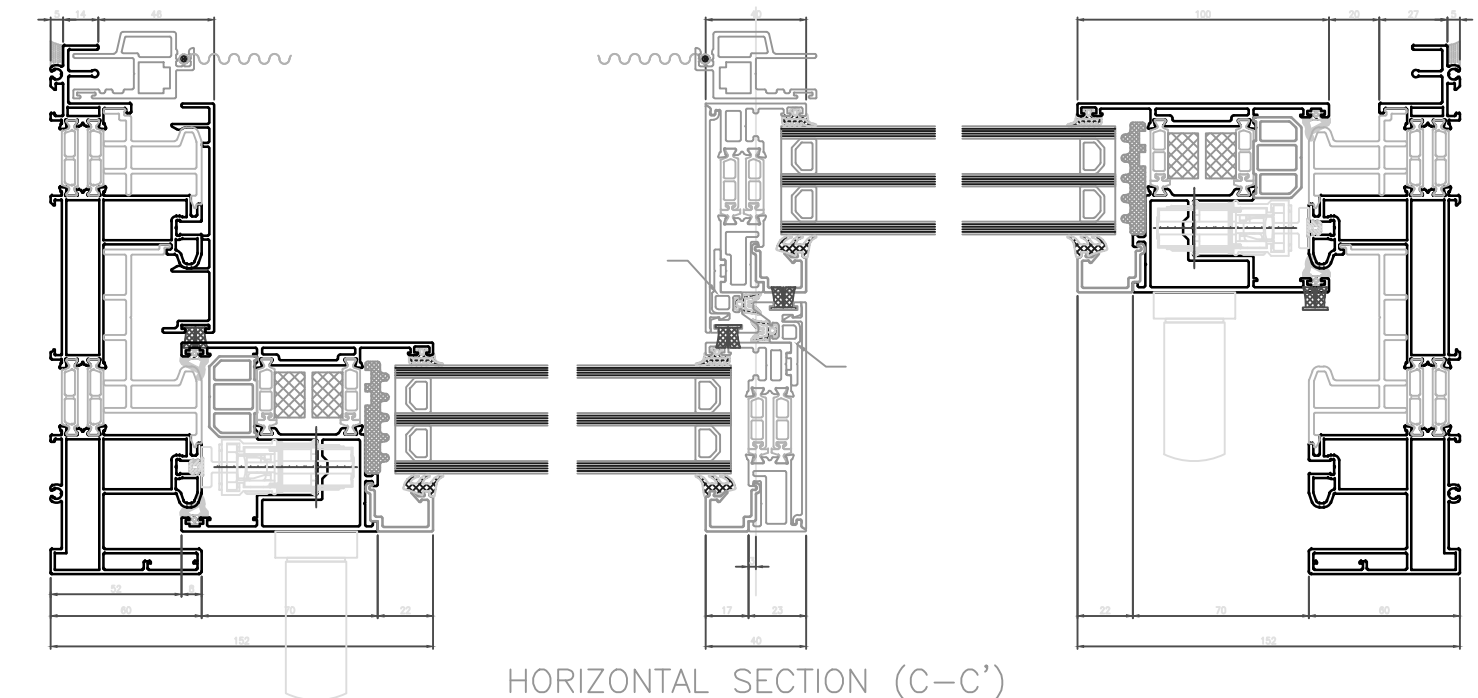

HORIZONTAL SECTION (C-C')

NOTE

INSTALLATION

\*Standard Frame  
\*XX type

- General Notes
- Elevations are shown from exterior unless otherwise noted
  - Anchor/wall fastener  
- Location, spacing and quantity to be determined per design pressure requirements by structural engineer and/or certified test drawings

△			
△			
△			
△			
0			
	2021. 00. 00.		
	DESCRIPTION		
REV.	v2		

PROJECT		—	
ITEM NO.			
PRODUCT NAME		Lift Sliding Door	
QTY	1		
VIEW		EXTERIOR	
SCALE			
DRAWING NO.		ISSUE	